



Commercial Real Estate
Due Diligence Management
3465 South Arlington Rd Suite E#183
Akron, OH 44312
866.290.8121
www.amnational.net




STANDARD LEGEND

SURVEY FEATURES	SURVEYING SYMBOLS	SETBACK ALUM. MONUMENT
--- BOUNDARY LINE	○ SET/FOUND 1/2" REBAR	○ SET/FOUND ALUM. MONUMENT
--- FORTY LINE	⊠ SET/FOUND NAIL	○ SET/FOUND COTTON SPINDLE
--- CENTERLINE OF ROAD	⊠ FENCE CORNER POST	⊠ SET / FOUND P/N NAIL
--- RIGHT-OF-WAY	⊠ FOUND STONE	⊠ RADIAL SPIRE
--- FENCE	⊠ STATE MONUMENT	⊠ TEMP BENCH MARK (ELEV.)
--- GROUND NAIL	⊠ FOUND PIPE	⊠ STAKE ON LINE
(M) FIELD MEASUREMENT	⊠ COMBUSTIBLE POINT	⊠ TREE
(D) RECORD MEASUREMENT		

EASEMENTS	UTILITY SYMBOLS
--- INGRESS & EGRESS EASEMENT	⊠ SANITARY SEWER
--- BUILDING SET BACK	⊠ MANHOLE
--- UTILITY EASEMENT	⊠ POWER POLE
	⊠ FIRE HYDRANT
	⊠ GAS METER
	⊠ ELECTRICAL BOX
	⊠ CLEAN OUT
	⊠ WATER MAIN
	⊠ SKIN
	⊠ TELEPHONE CABINET
	⊠ TELEPHONE MANHOLE
	⊠ BOLLARD
	⊠ TELEPHONE CABINET
	⊠ FIBER OPTIC BOX
	⊠ FIBER OPTIC CABINET
	⊠ P.O.S. POINT OF BEGINNING
	⊠ P.O.C. POINT OF COMMENCEMENT

UTILITY LINES
--- WATER LINE
--- OVERHEAD POWER LINE
--- SERVICE LINE
--- FLOW LINE
--- GAS LINE
--- FIBER OPTIC
--- TELEPHONE LINE

SURVEY FEATURE MATCHES	
ASPHALT	CONCRETE
GRAVEL	FLOOD ZONE
POND	

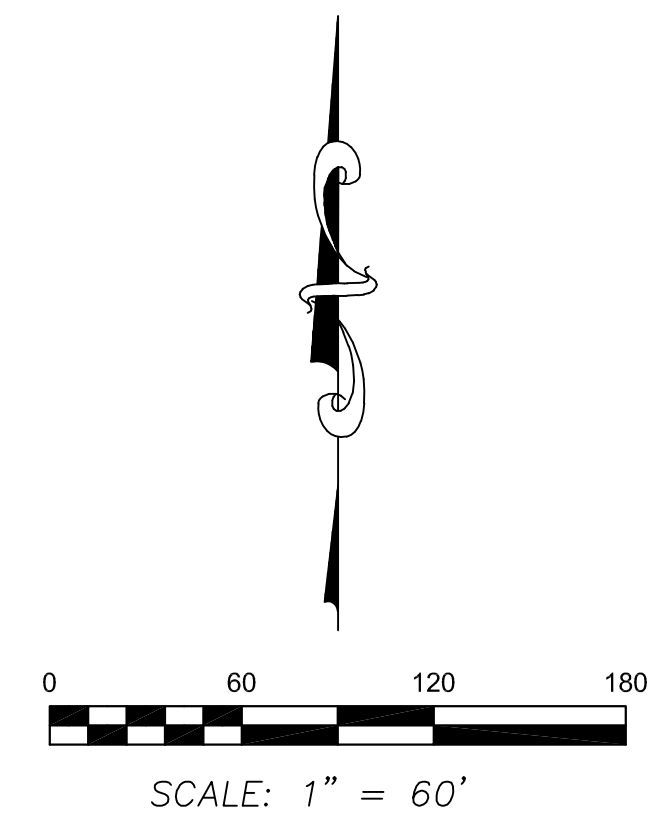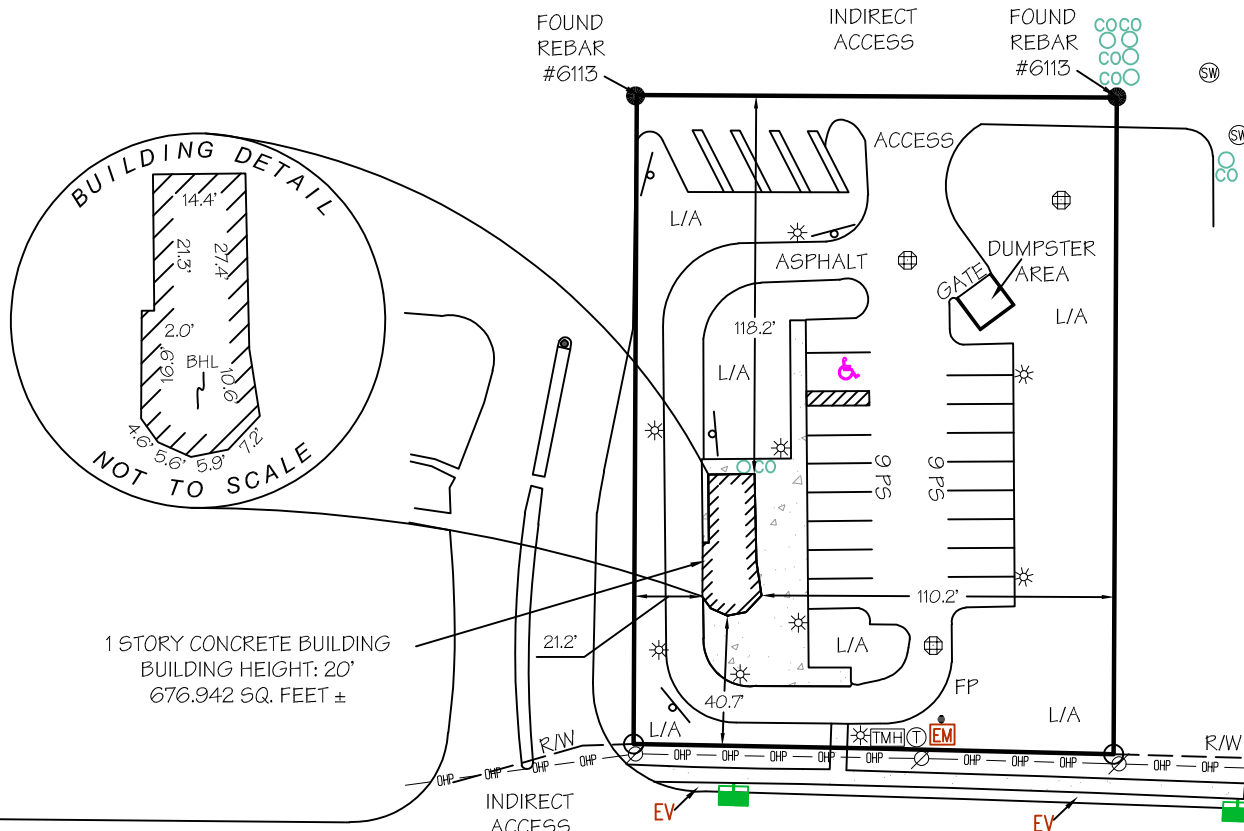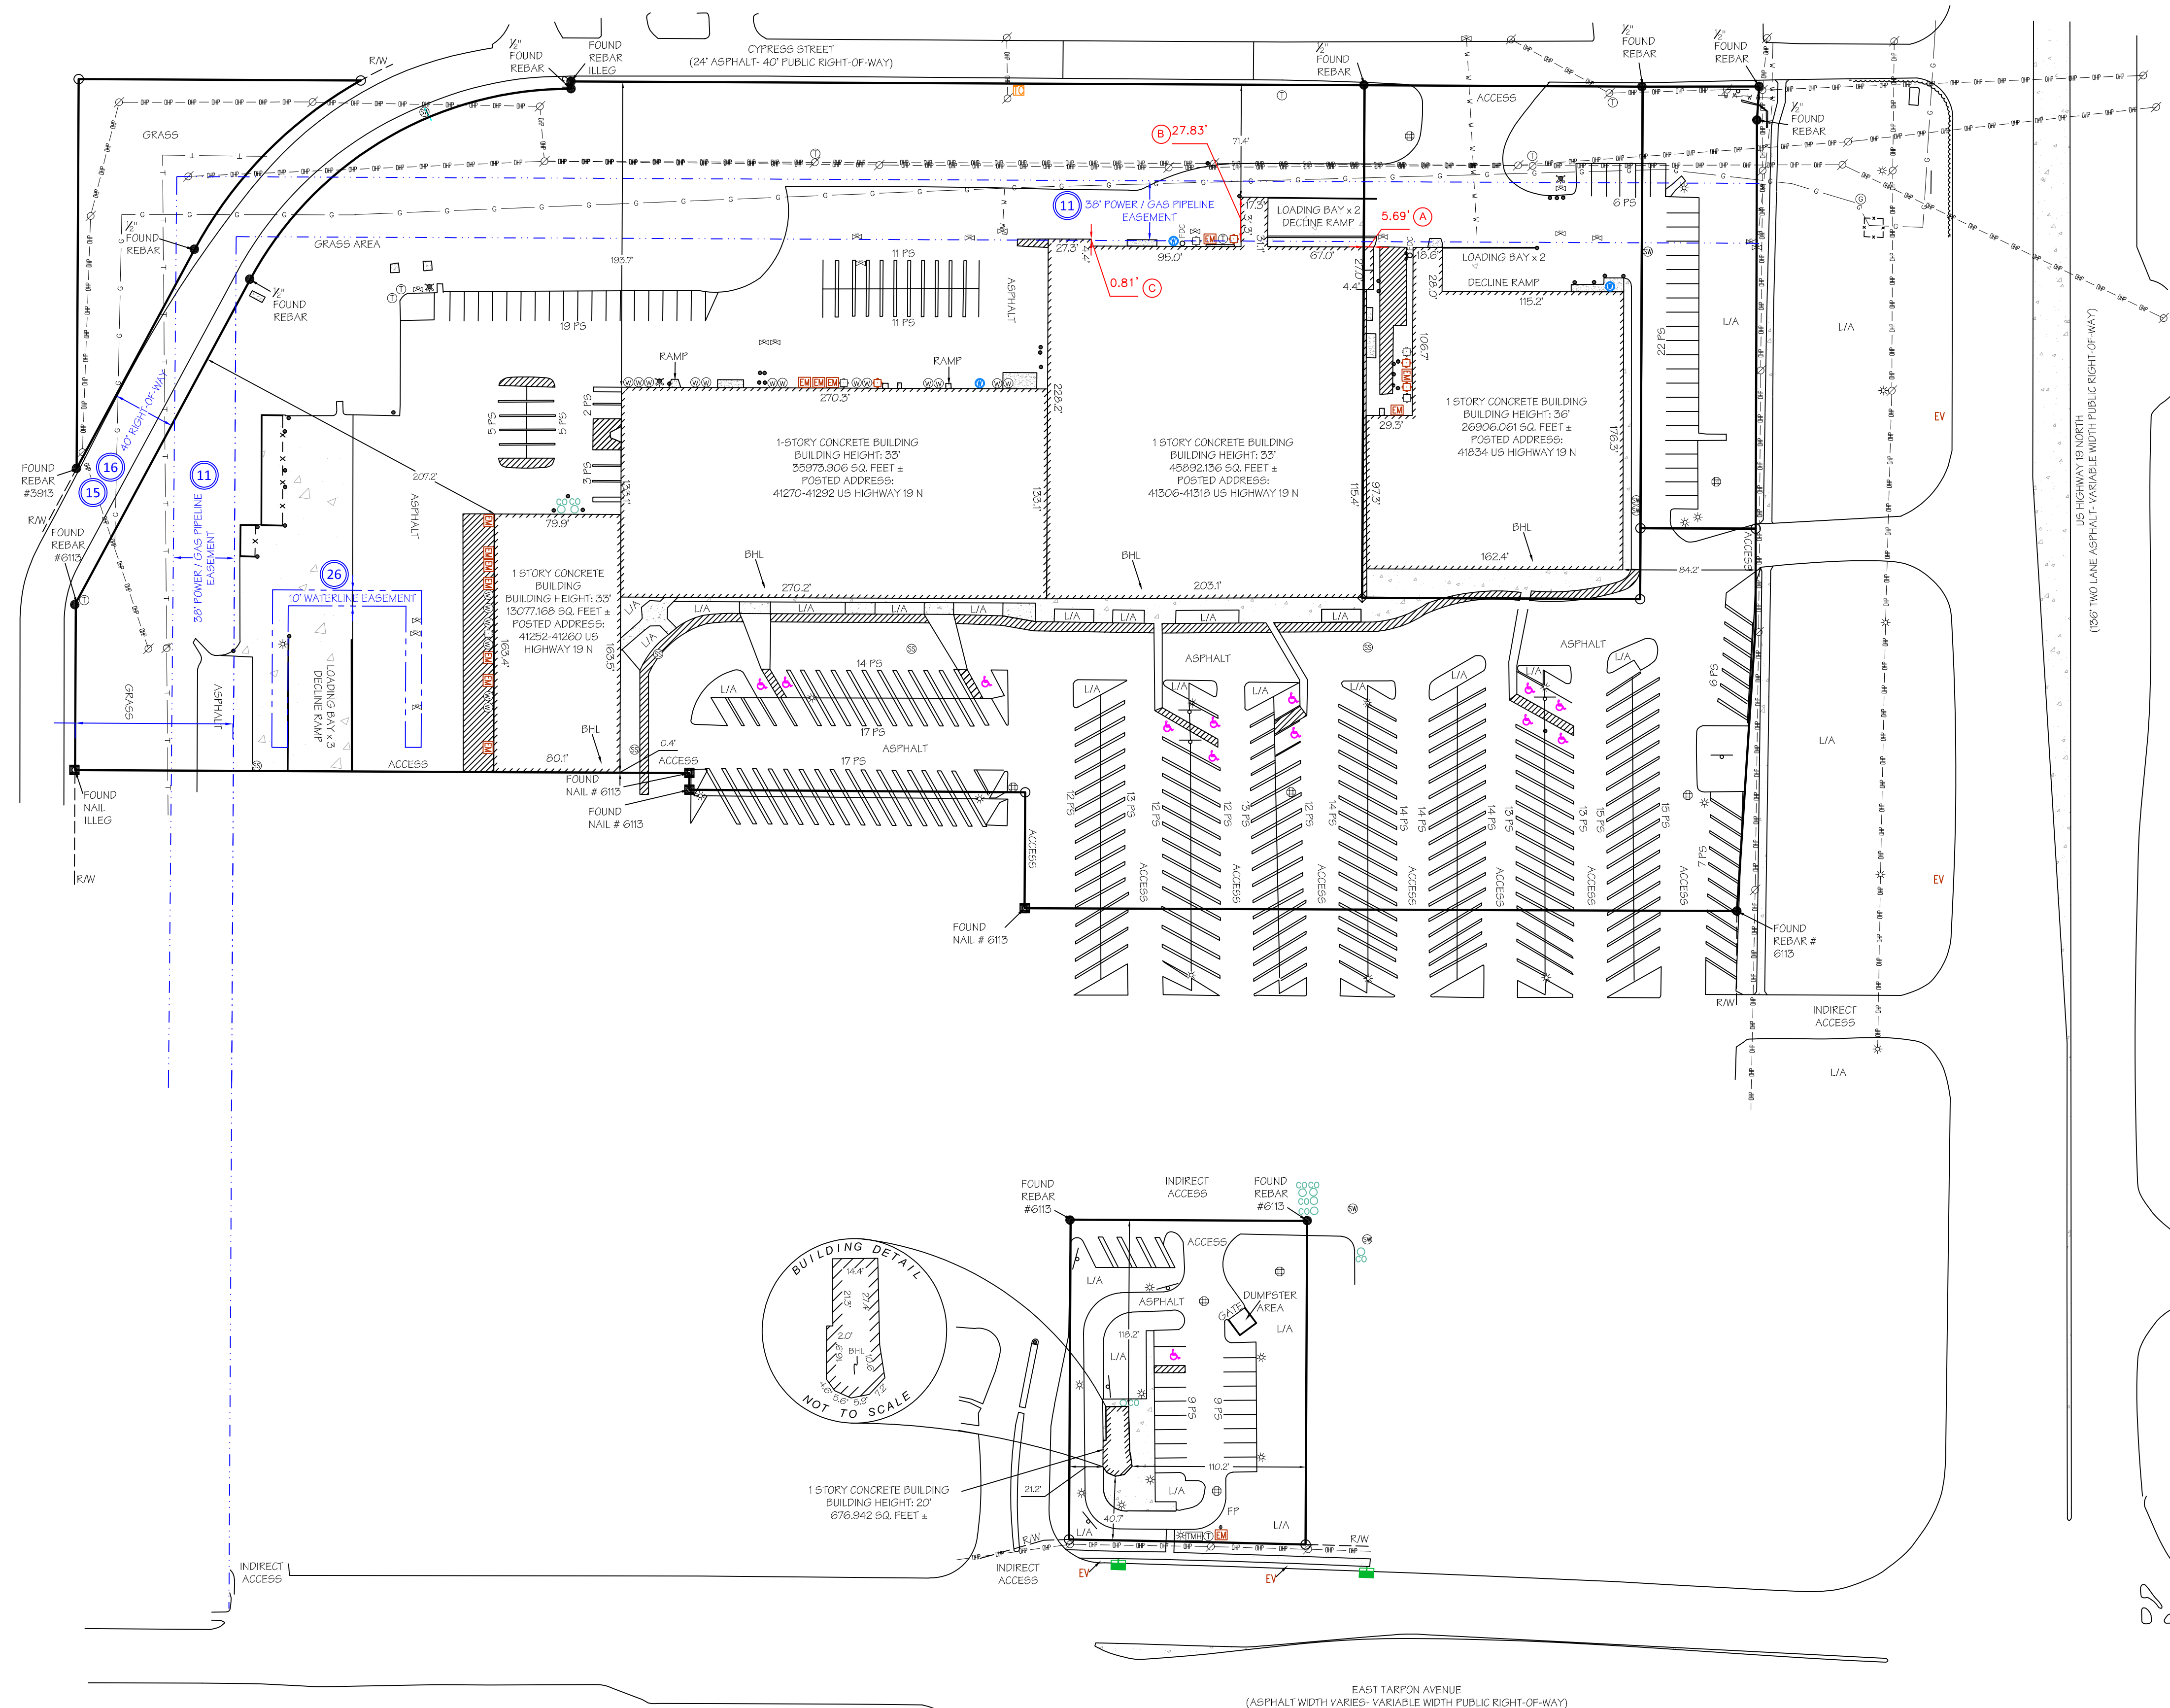

BLEW & ASSOCIATES, P.A.
3825 N. SHILOH DRIVE
FAYETTEVILLE AR, 72703
479-443-4508
SURVEY@BLEWING.COM
DRAWN BY: W.P.
JOB REF. #18-1645